


AIR-RITE 125-130 HORIZONTAL UNITS

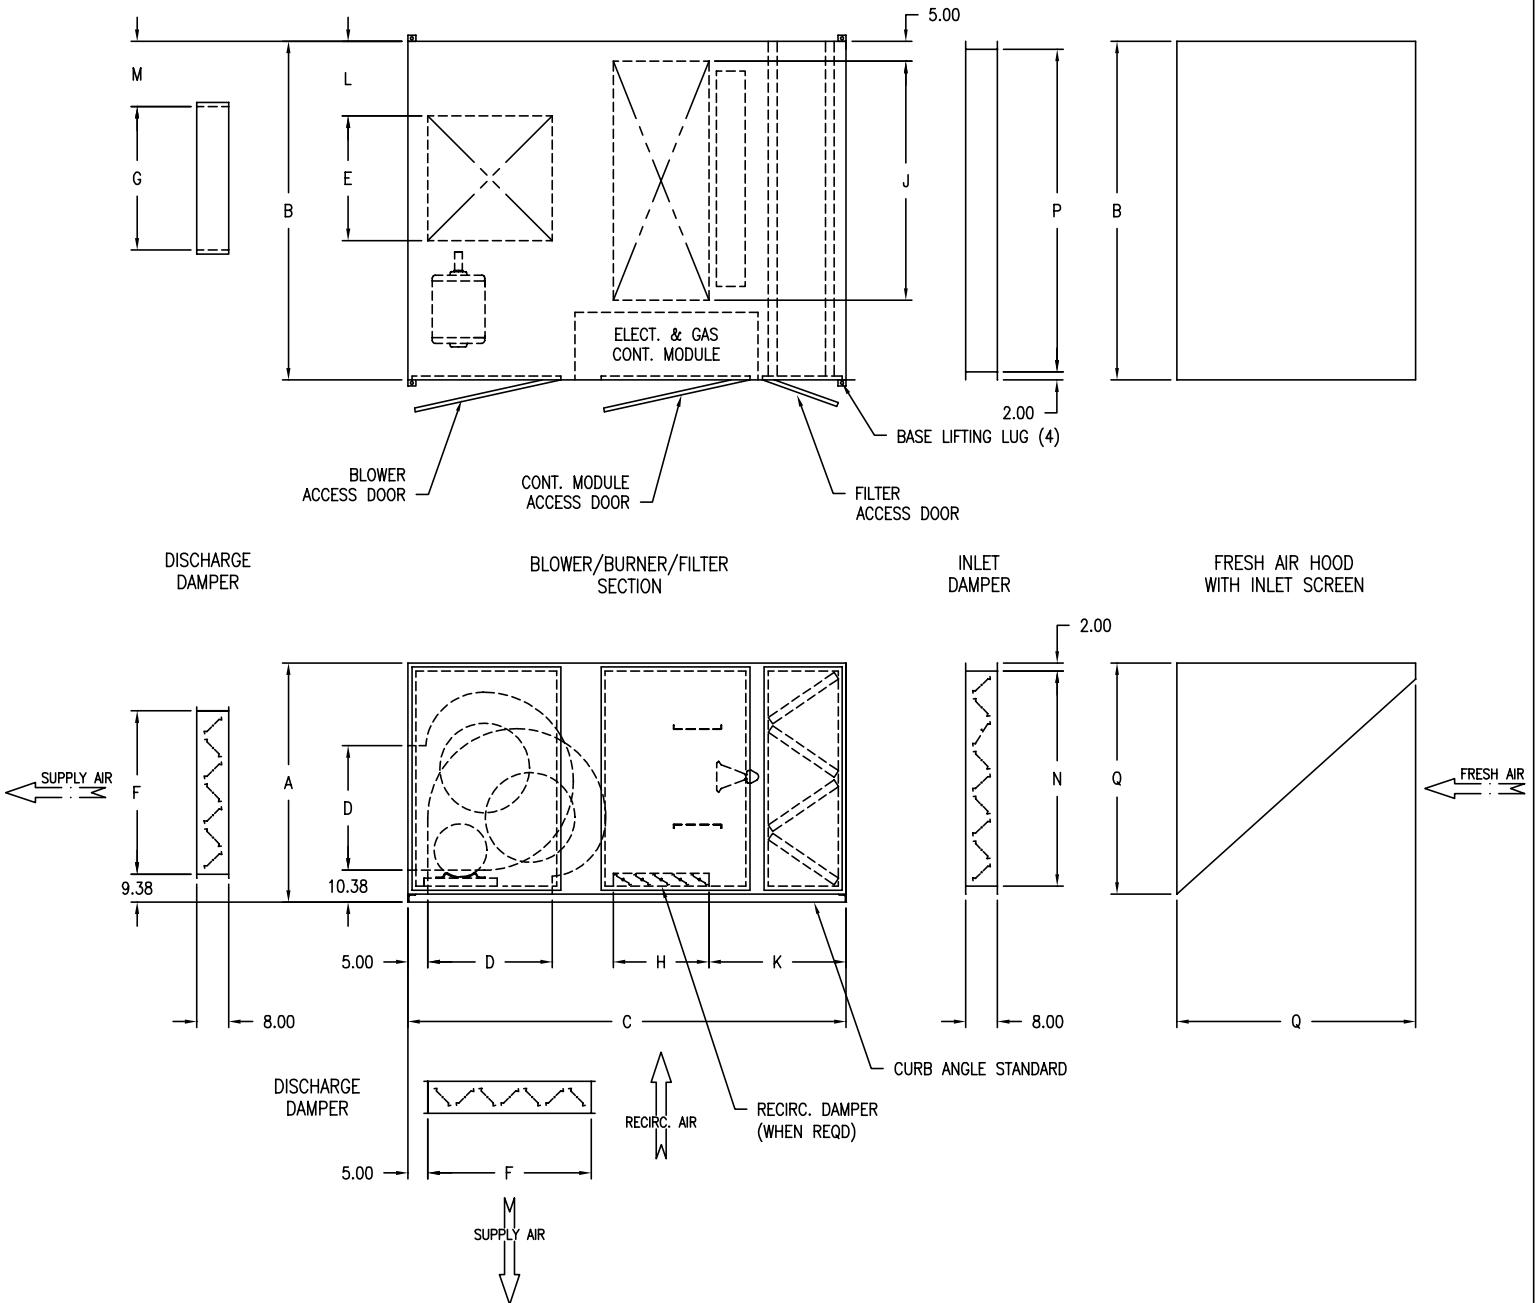

DIMENSIONS																	
MODEL	A	B	C	D	E	F	G	H	J	K	L	M	N	P	Q	FILTERS	QTY
ARXT, ARXTR 125	62	85	110	31.25	31.25	40	38	24	60	33	18.75	15.5	56	81	60	2x20x20 2x20x25	12 4
ARXT, ARXTR 130	72	98	120	36.75	36.75	40	38	27	73	33	22	21.5	66	94	70	2x20x25 2x16x25	16 4

NOTES:

1. DRAWING IS NOT TO SCALE. DIMENSIONS SUBJECT TO CHANGE WITHOUT NOTIFICATION.
2. HH AND HB ARRANGEMENTS ARE STANDARD. CONSULT FACTORY FOR OTHER ARRANGEMENTS.
3. UNITS SHOULD BE INSTALLED AT MINIMUM 24" FROM GROUND.
4. HB UNITS MAY CARRY OVER MOISTURE, DO NOT INSTALL OVER DAMAGE-ABLE MATERIALS.
5. ALL UNITS ARE PRE-PIPED, PRE-WIRED, AND FIRE TESTED PRIOR TO SHIPMENT.